

**LEGAL ADDRESS**

LOT A, SECTION 18, RANGE 4 EAST  
 NORTH SALT SPRING ISLAND,  
 COWICHAN DISTRICT, PLAN EPP19759  
 PID 028-971-981

**STREET ADDRESS**


201-225 BEDDIS RD.  
 SALT SPRING ISLAND  
 BC.

**SITE AREA**

0.602 HA

0 5 10 15 20 25 M

NOTE: ALL CONTOURS 0.5 METRES.

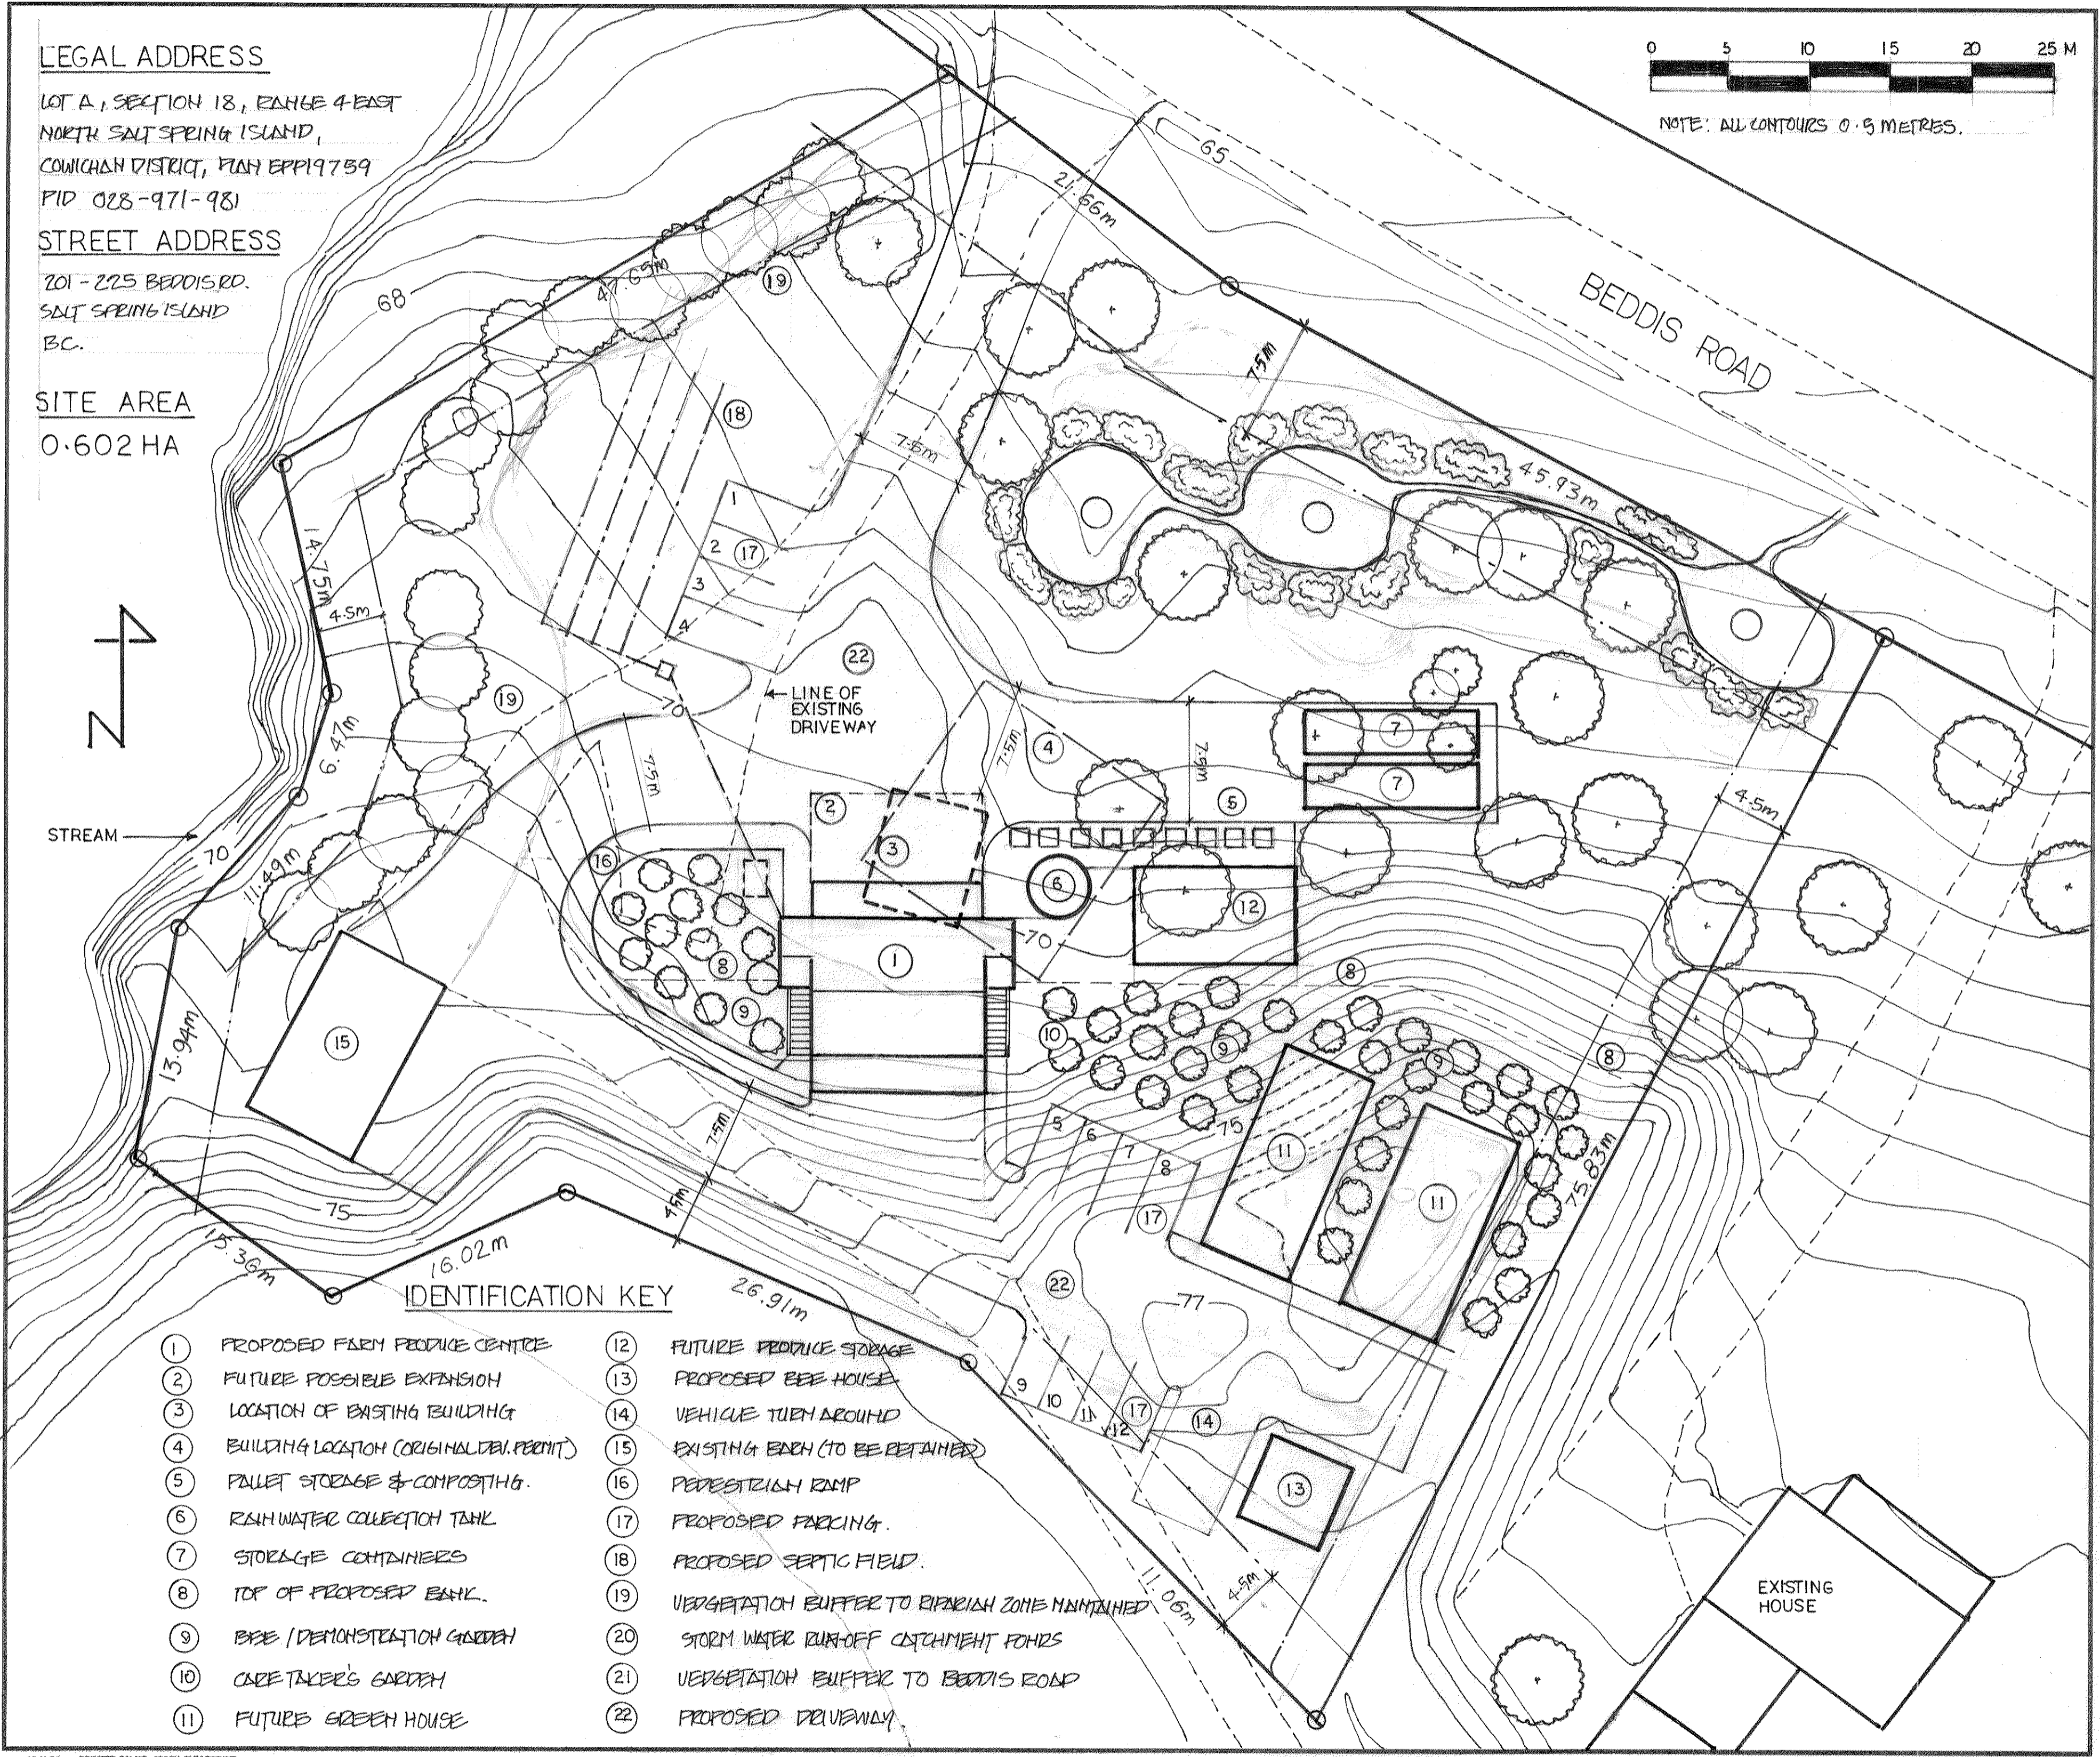

**IDENTIFICATION KEY**

- |  |   |
|--|---|
| ① PROPOSED FARM PRODUCE CENTRE             | ⑫ FUTURE PRODUCE STORAGE                        |
| ② FUTURE POSSIBLE EXPANSION                | ⑬ PROPOSED BEE HOUSE                            |
| ③ LOCATION OF EXISTING BUILDING            | ⑭ VEHICLE TURN AROUND                           |
| ④ BUILDING LOCATION (ORIGINAL PLAN PERMIT) | ⑮ EXISTING BENCH (TO BE RETAINED)               |
| ⑤ PALLET STORAGE & COMPOSTING              | ⑯ PEDESTRIAN RAMP                               |
| ⑥ RAIN WATER COLLECTION TANK               | ⑰ PROPOSED PARKING                              |
| ⑦ STORAGE CONTAINERS                       | ⑱ PROPOSED SEPTIC FIELD                         |
| ⑧ TOP OF PROPOSED BANK                     | ⑲ VEGETATION BUFFER TO RIPARIAN ZONE MAINTAINED |
| ⑨ BEE / DEMONSTRATION GARDEN               | ⑳ STORM WATER RUN-OFF CATCHMENT POND            |
| ⑩ CARE TAKER'S GARDEN                      | ㉑ VEGETATION BUFFER TO BEDDIS ROAD              |
| ⑪ FUTURE GREEN HOUSE                       | ㉒ PROPOSED DRIVEWAY                             |

REVISIONS	BY

PROPOSED FARM PRODUCE CENTRE S.S.I.  
 AMMENDMENT TO DEVELOPMENT PERMIT  
 SUBMITTED BY SALT SPRING ISLAND FARM TRUST SOCIETY

Date	NOV. 2014
Scale	1:250 (M)
Drawn	D. GUNN
Job	
Sheet	A 1
Of	Sheets